

PE-Φ160/16 atm

PE-Φ160/20 atm

PE-Φ160/25 atm

PE-Φ180/25 atm


ΒΑΛΒΙΔΑ ΕΞΑΓΩΓΗΣ ΑΕΡΑ

ΑΝΤΙΠΛΗΓΜΑΤΙΚΗ ΒΑΛΒΙΔΑ ΔΙΑΦΡΑΓΜΑΤΟΣ

ΒΑΝΑ ΕΚΚΕΝΩΣΗΣ ΔΙΚΤΥΟΥ

ΣΥΝΤΕΤΑΓΜΕΝΕΣ ΑΓΩΓΟΥ ΥΔΡΕΥΣΗΣ

Σ1	X=411306.40	Y=4235260.09
Σ2	X=411113.25	Y=4234517.29
Σ3	X=411110.33	Y=4234168.72
Σ4	X=411033.20	Y=4233145.74
Σ5	X=410958.51	Y=4232458.59
Σ6	X=411422.75	Y=4231689.34
Σ7	X=412193.15	Y=4231185.93
Σ8	X=413780.29	Y=4230450.49
Σ9	X=415248.70	Y=4230304.27
Σ10	X=415265.60	Y=4230089.74

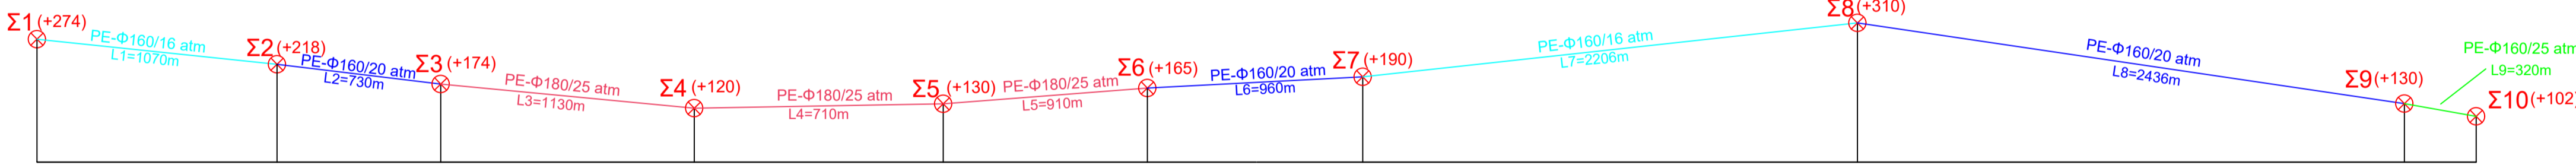

ΜΗΚΟΤΟΜΗ ΔΙΚΤΥΟΥ

